


FIRST FLOOR PLAN

1/4"=1'-0"

Garage 41'
 with 60' 10"
 9. 25

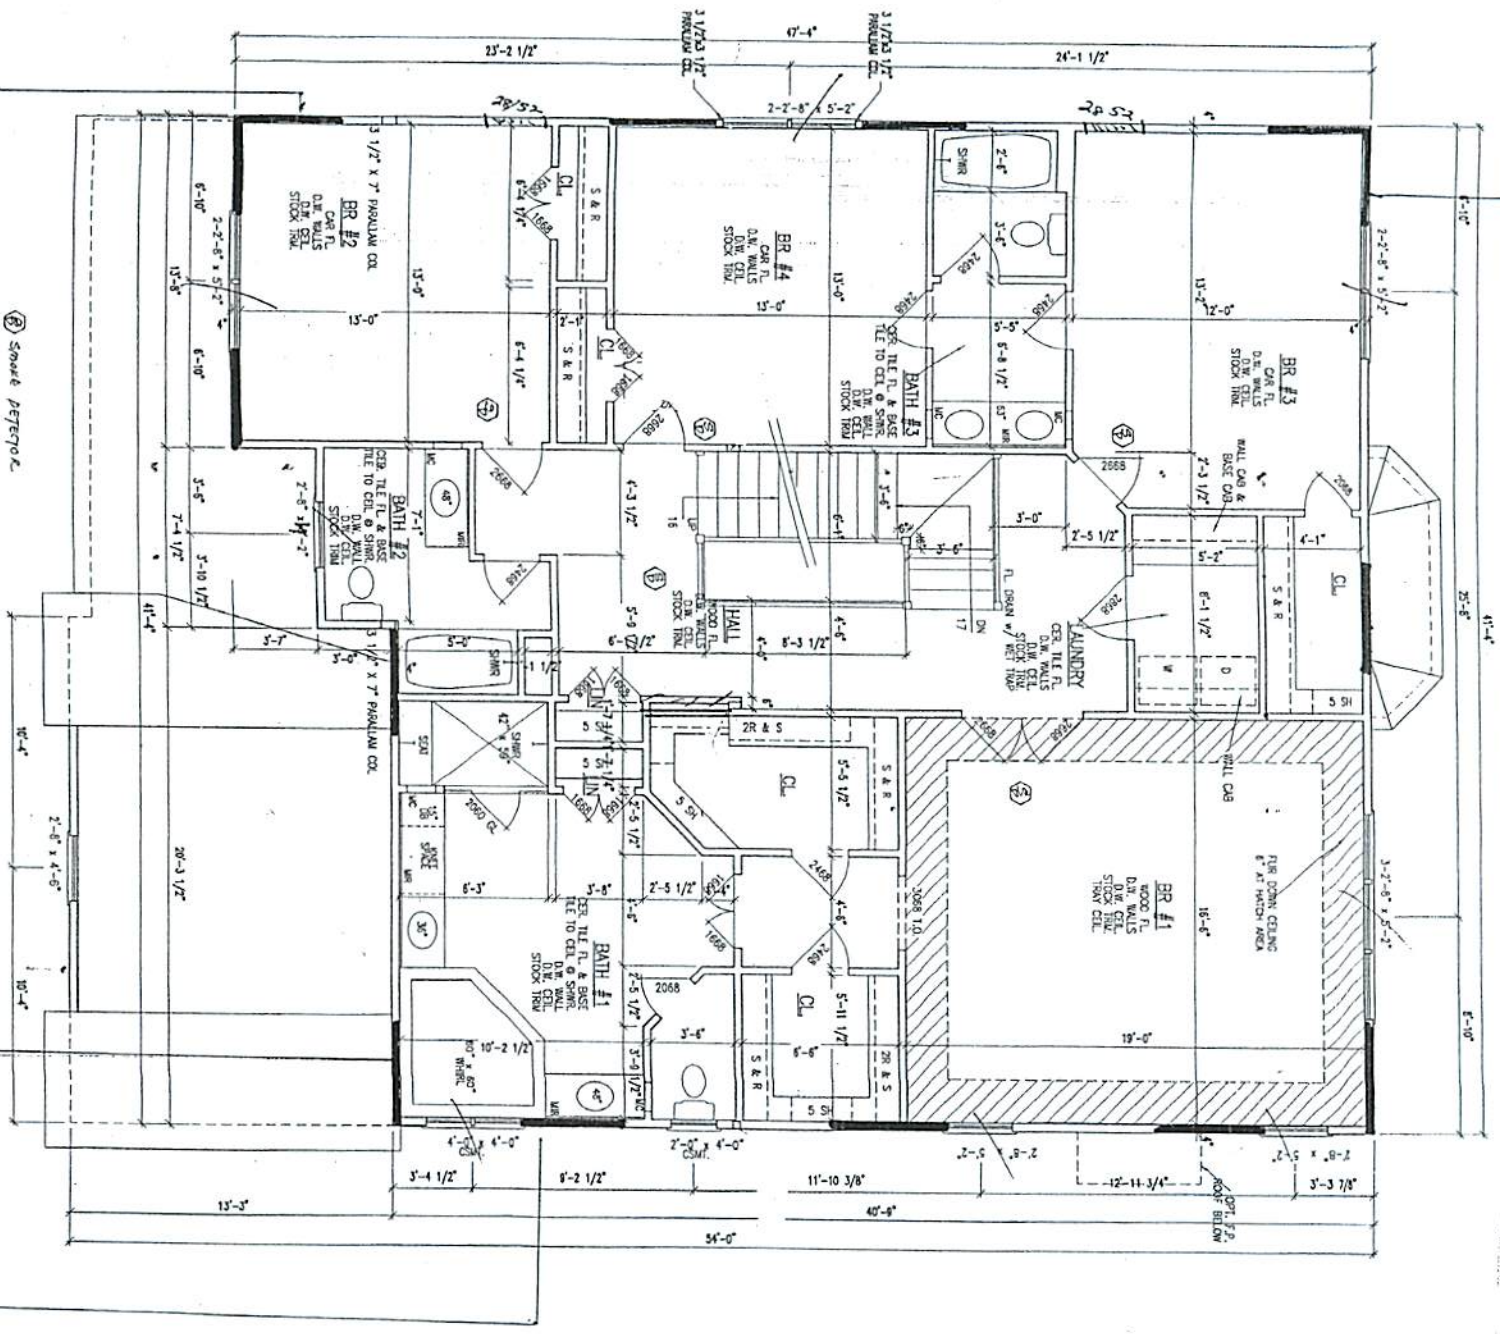


SECOND FLOOR PLAN
 1/4"=1'-0"

LEFT
 WALL 47'
 WIND BRACED 12'
 9. 25

Smoke detector


FRONT
 WALL
 WALL 47'
 WIND BR. 12'
 9. 29

RIGHT
 WALL 49'
 WIND BRACED 16'
 9. 34

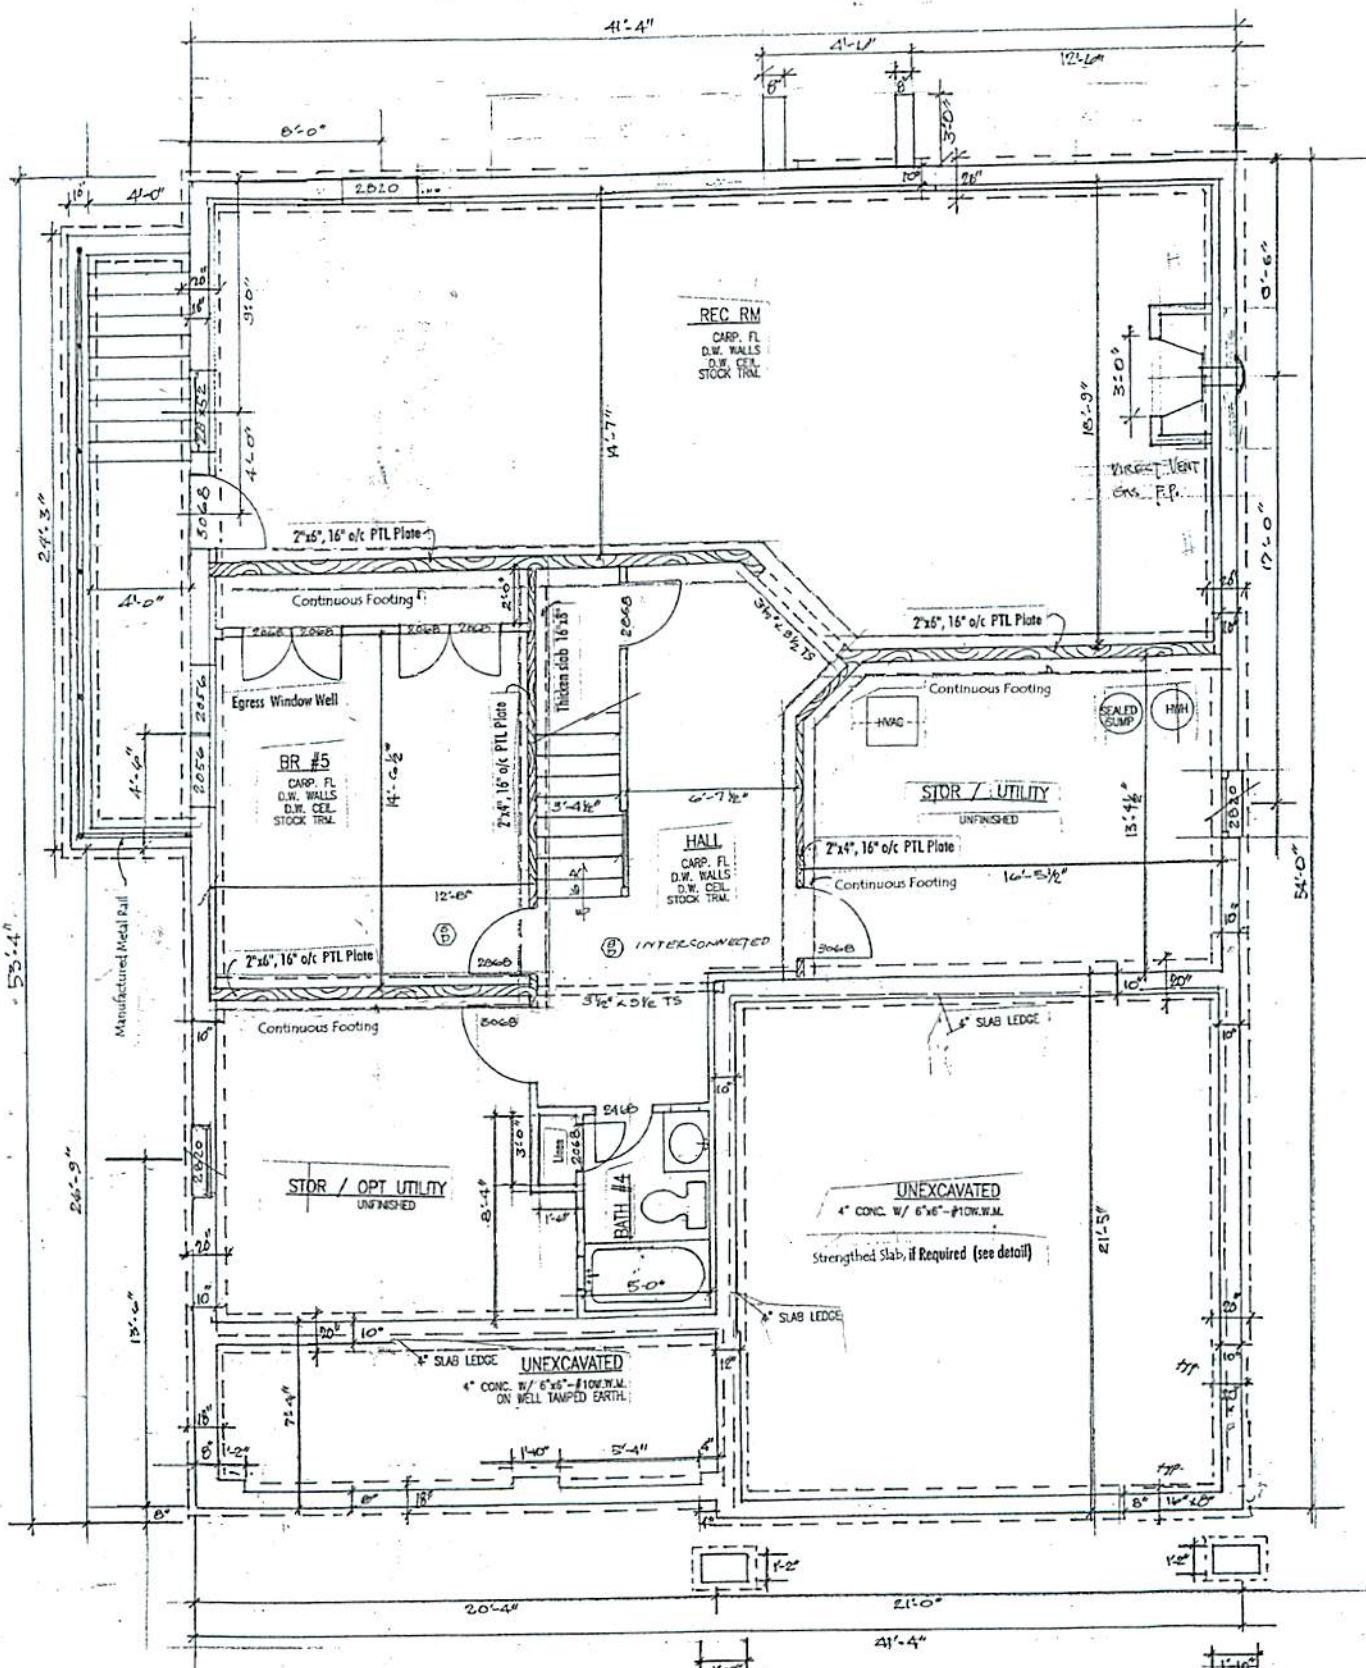

BASEMENT PLAN
1/4"=1'-0"

(S) SMOKE DETECTOR

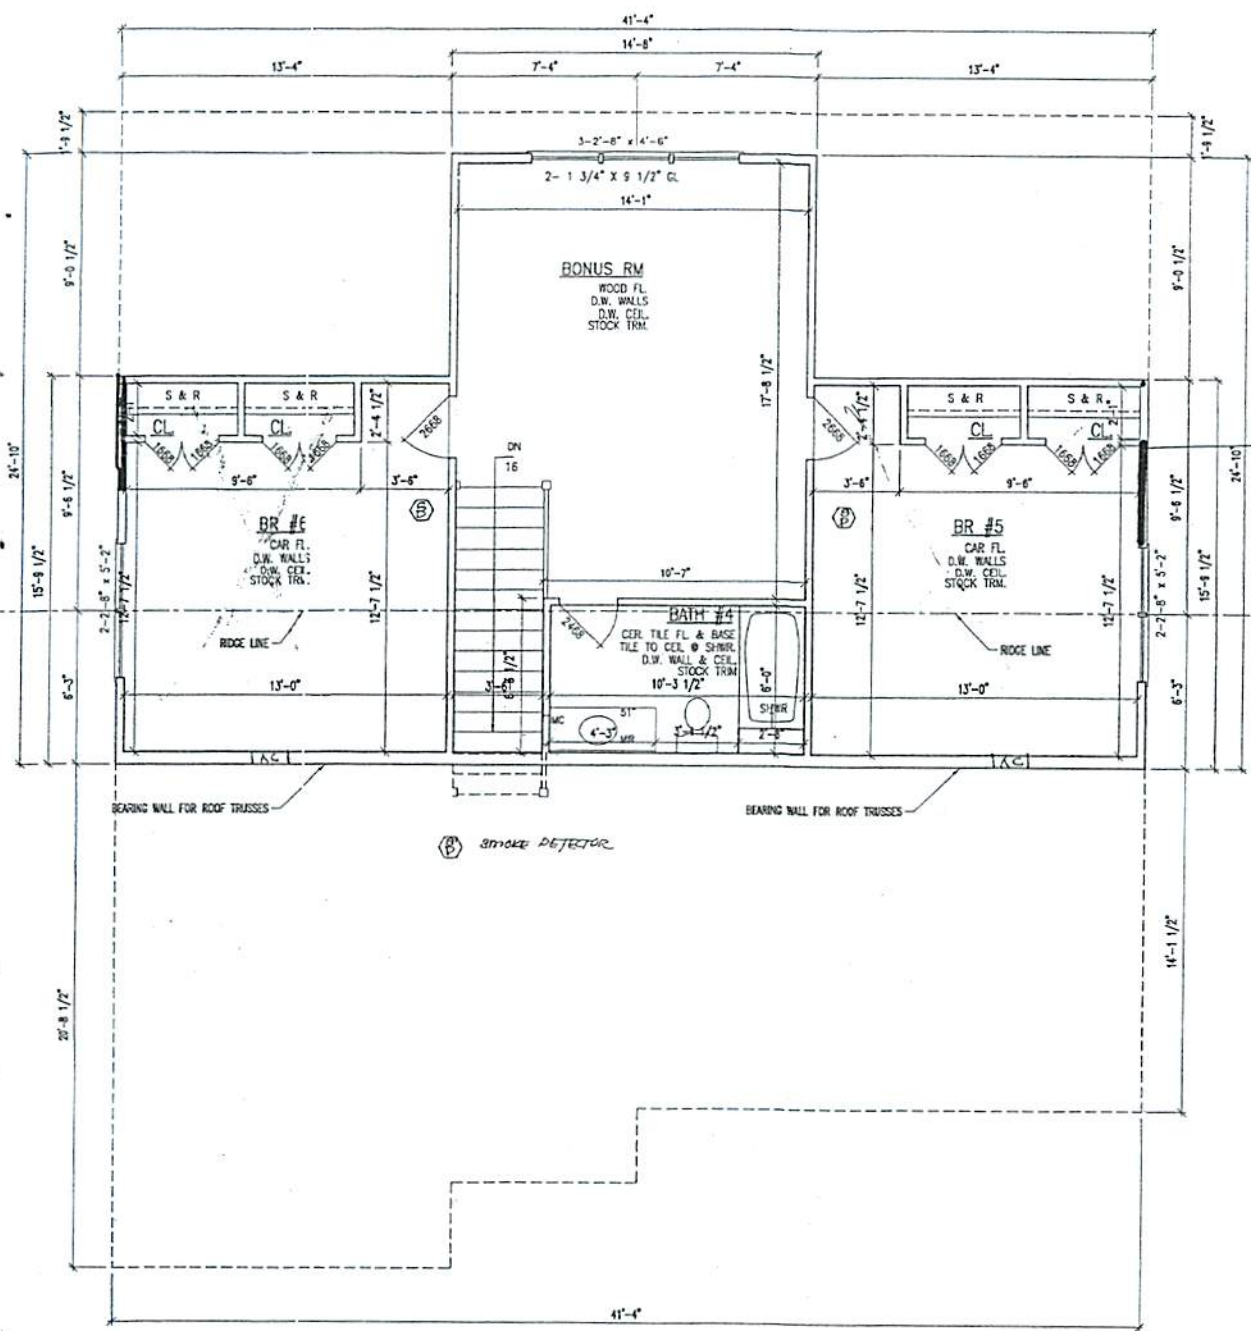

WALL 151
WIND BRACED 4'
90 24

ATTIC FLOOR PLAN
1/4"=1'-0"