



FIRST FLOOR PLAN

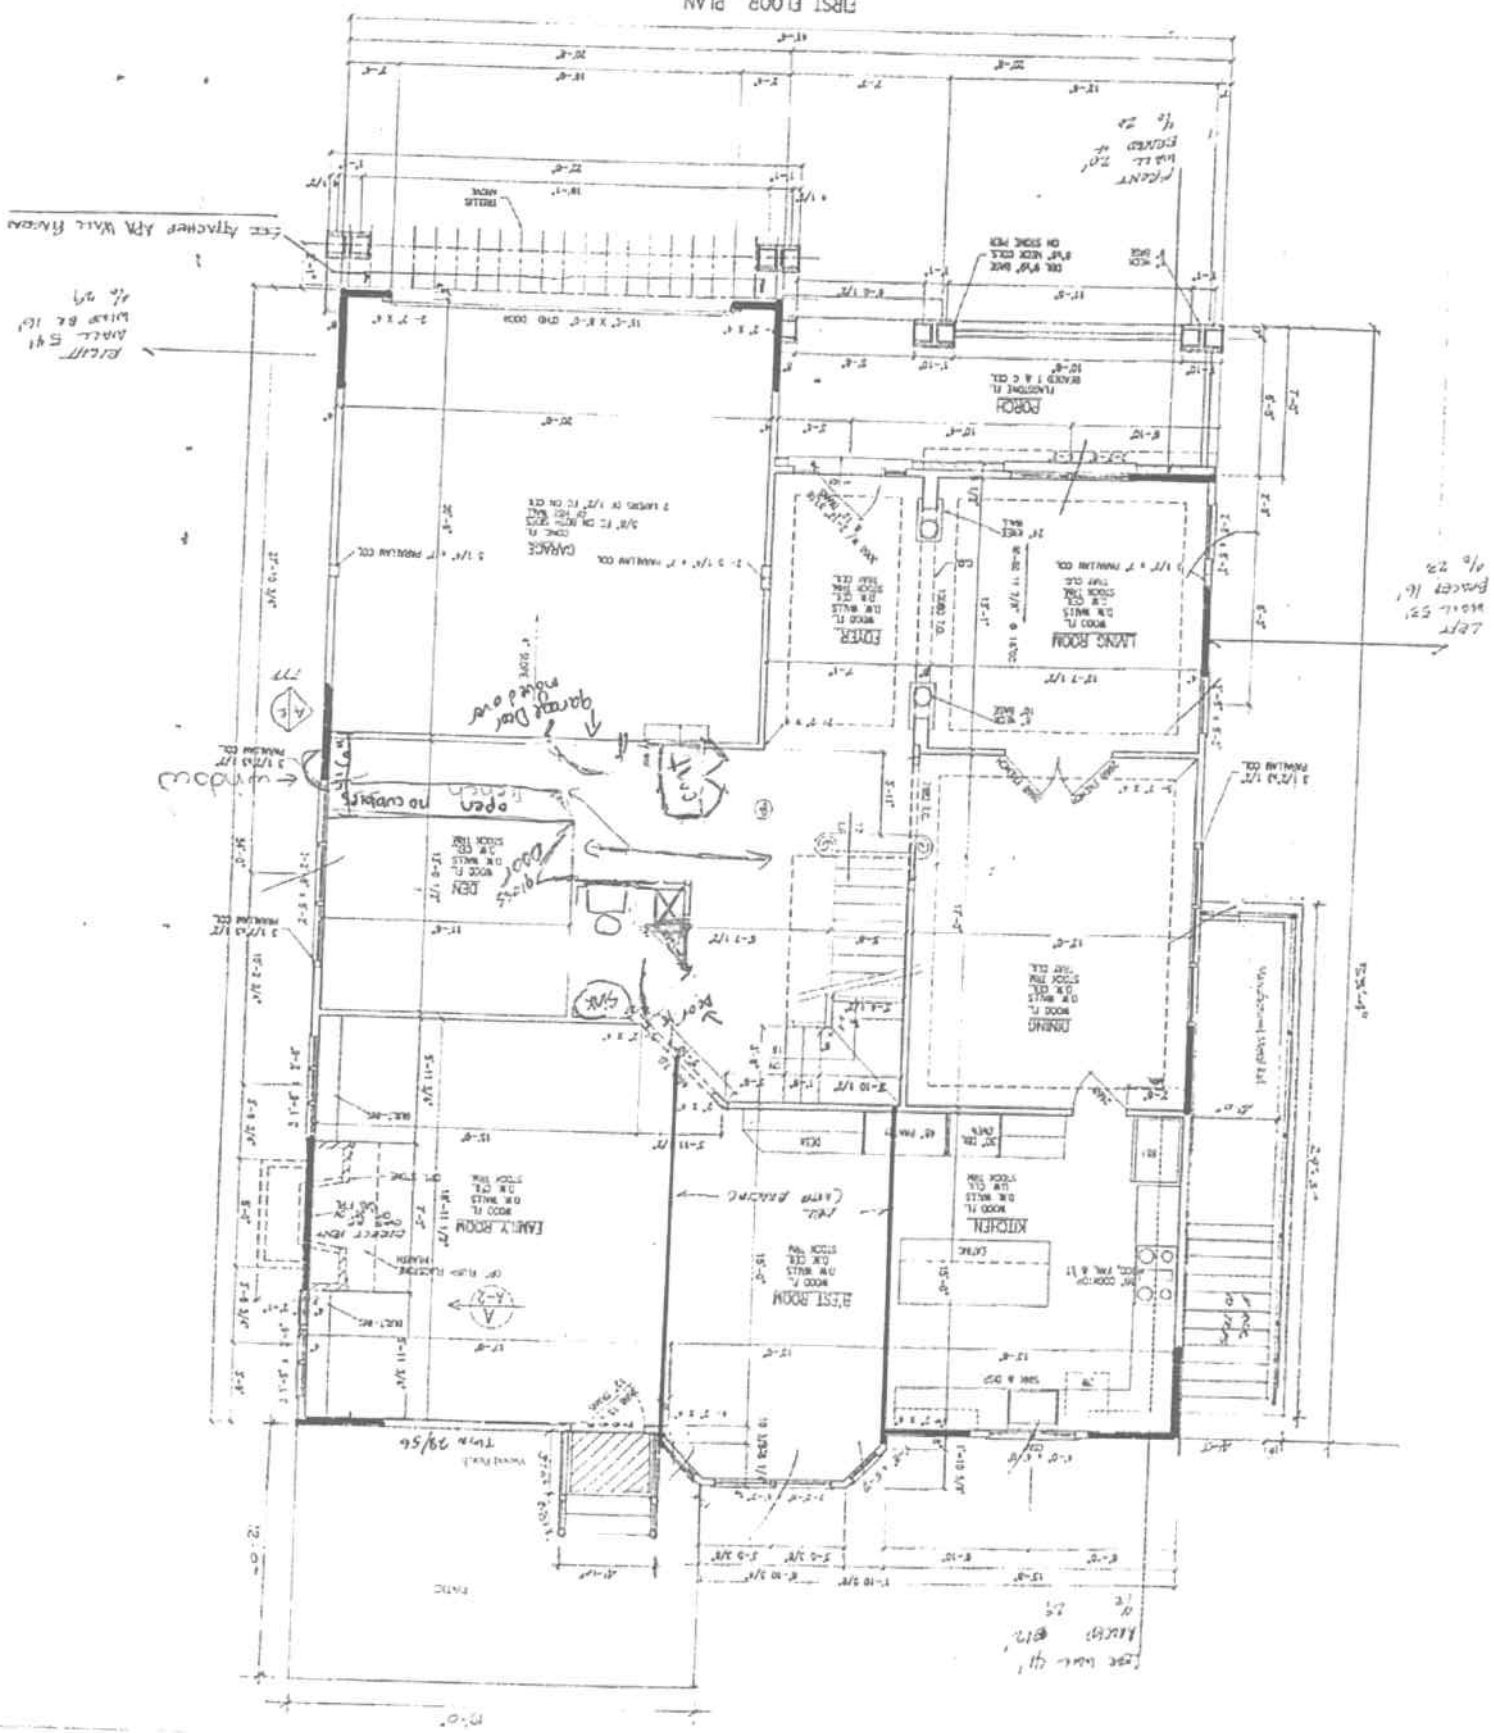

REAR WALL 41'
WIND BR. 16'
% 29

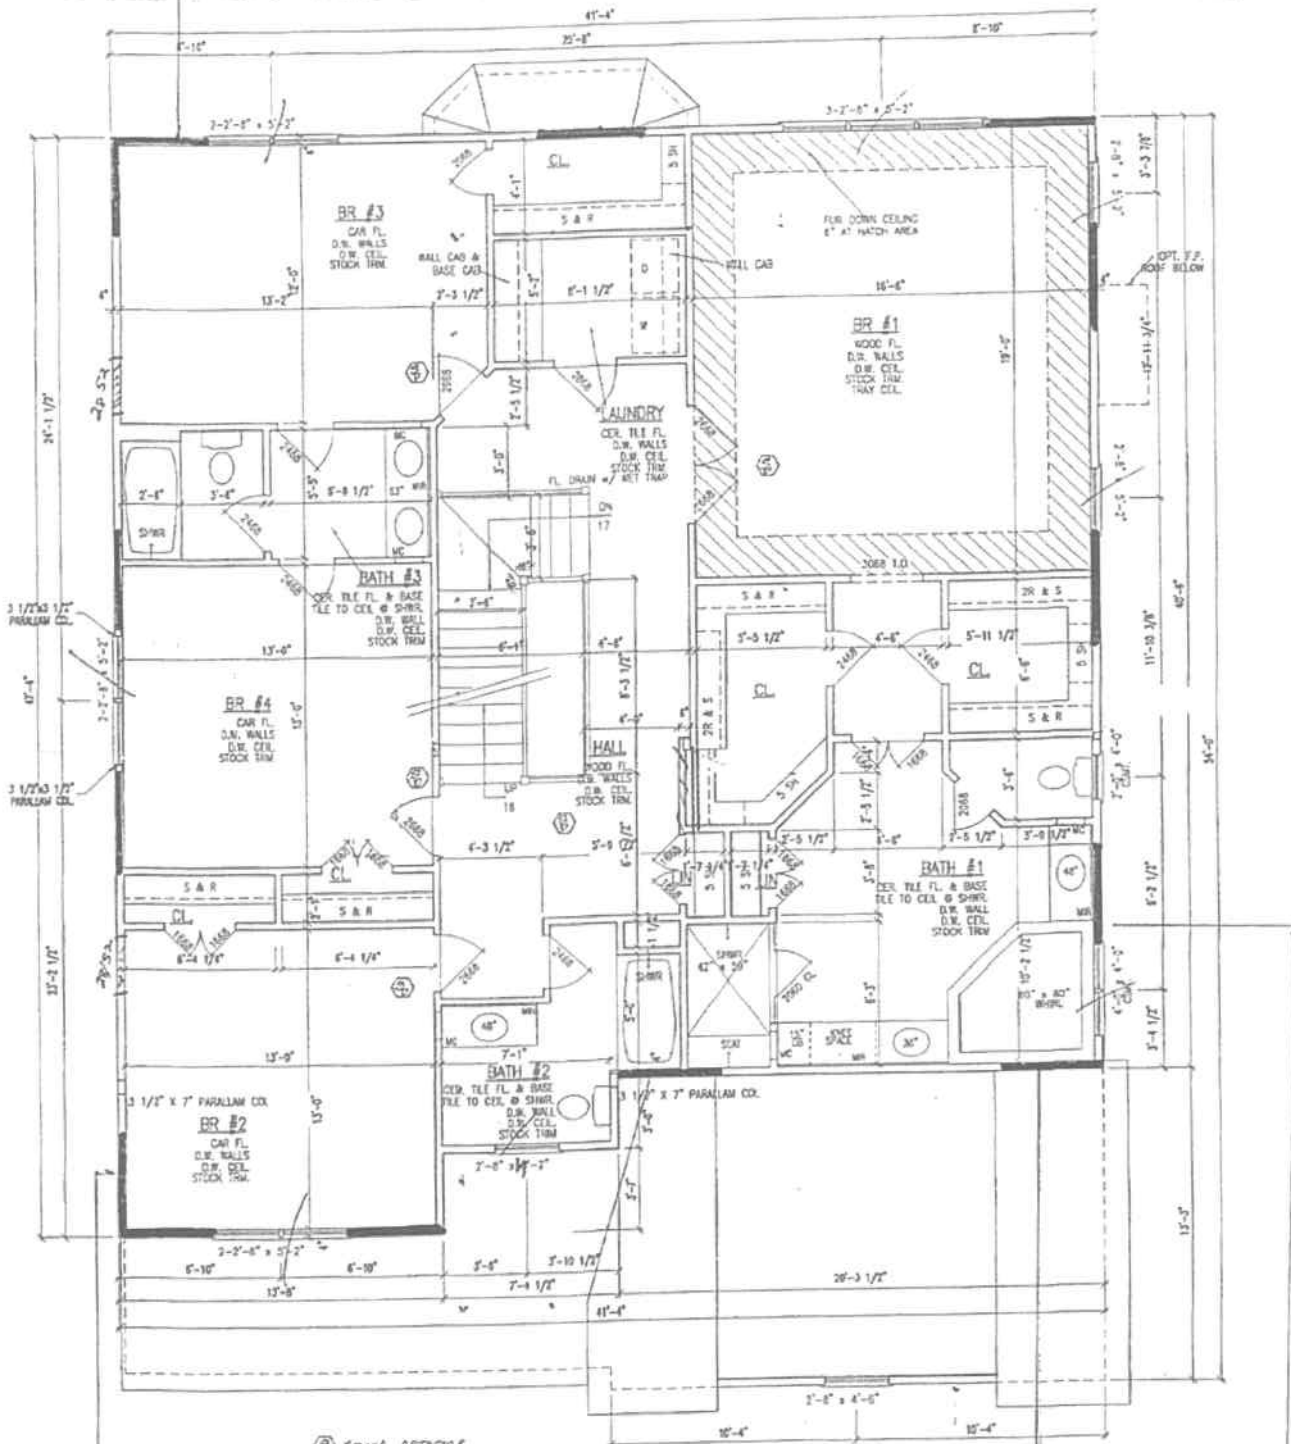


SECOND FLOOR PLAN
1/6"=1'-0"

LEFT WALL 47'
WIND BRACED 12'
% 25

FRONT WALL
WALL 41'
WIND BR. 12'
% 29

RIGHT WALL 47'
WIND BRACED 16'
% 24

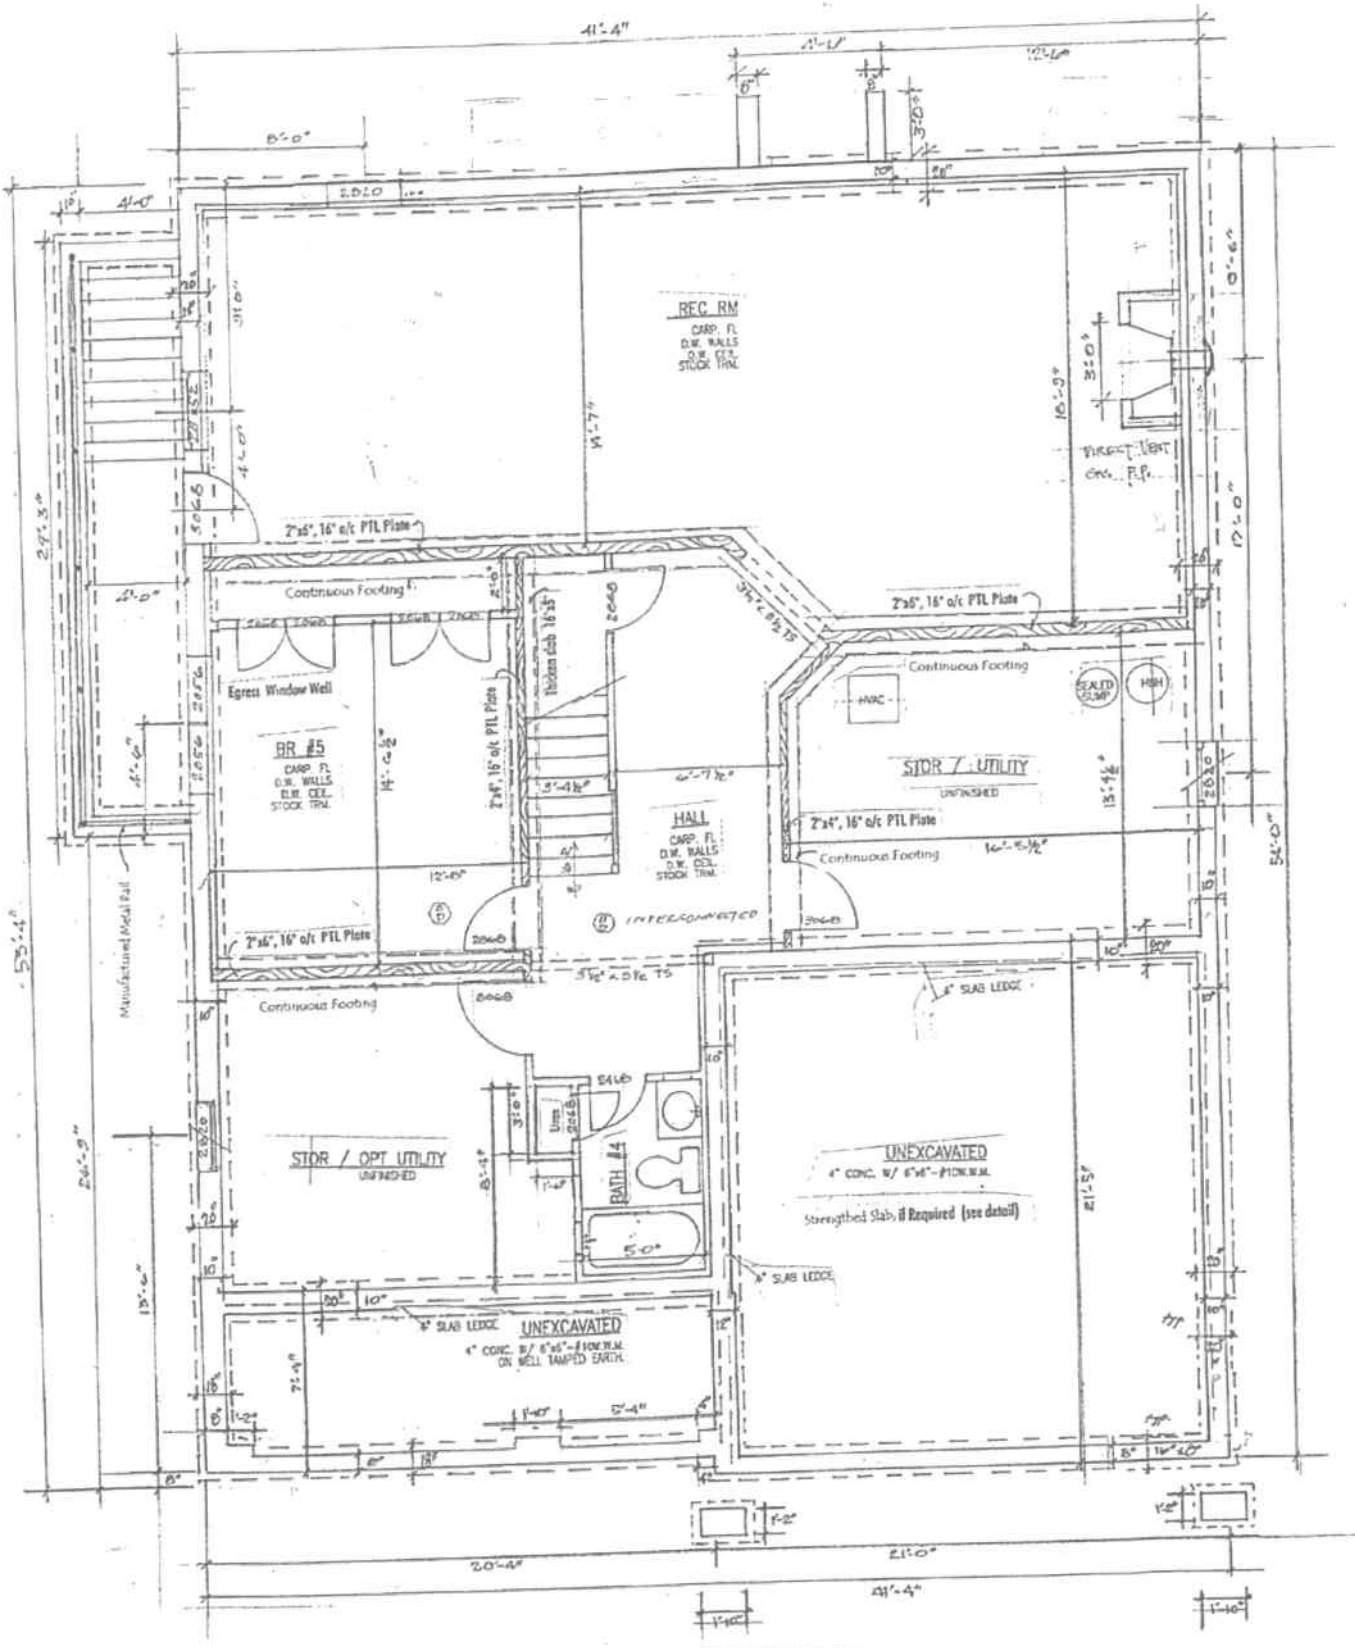

BASEMENT PLAN
1/4" = 1'-0"

⊙ Show per page