
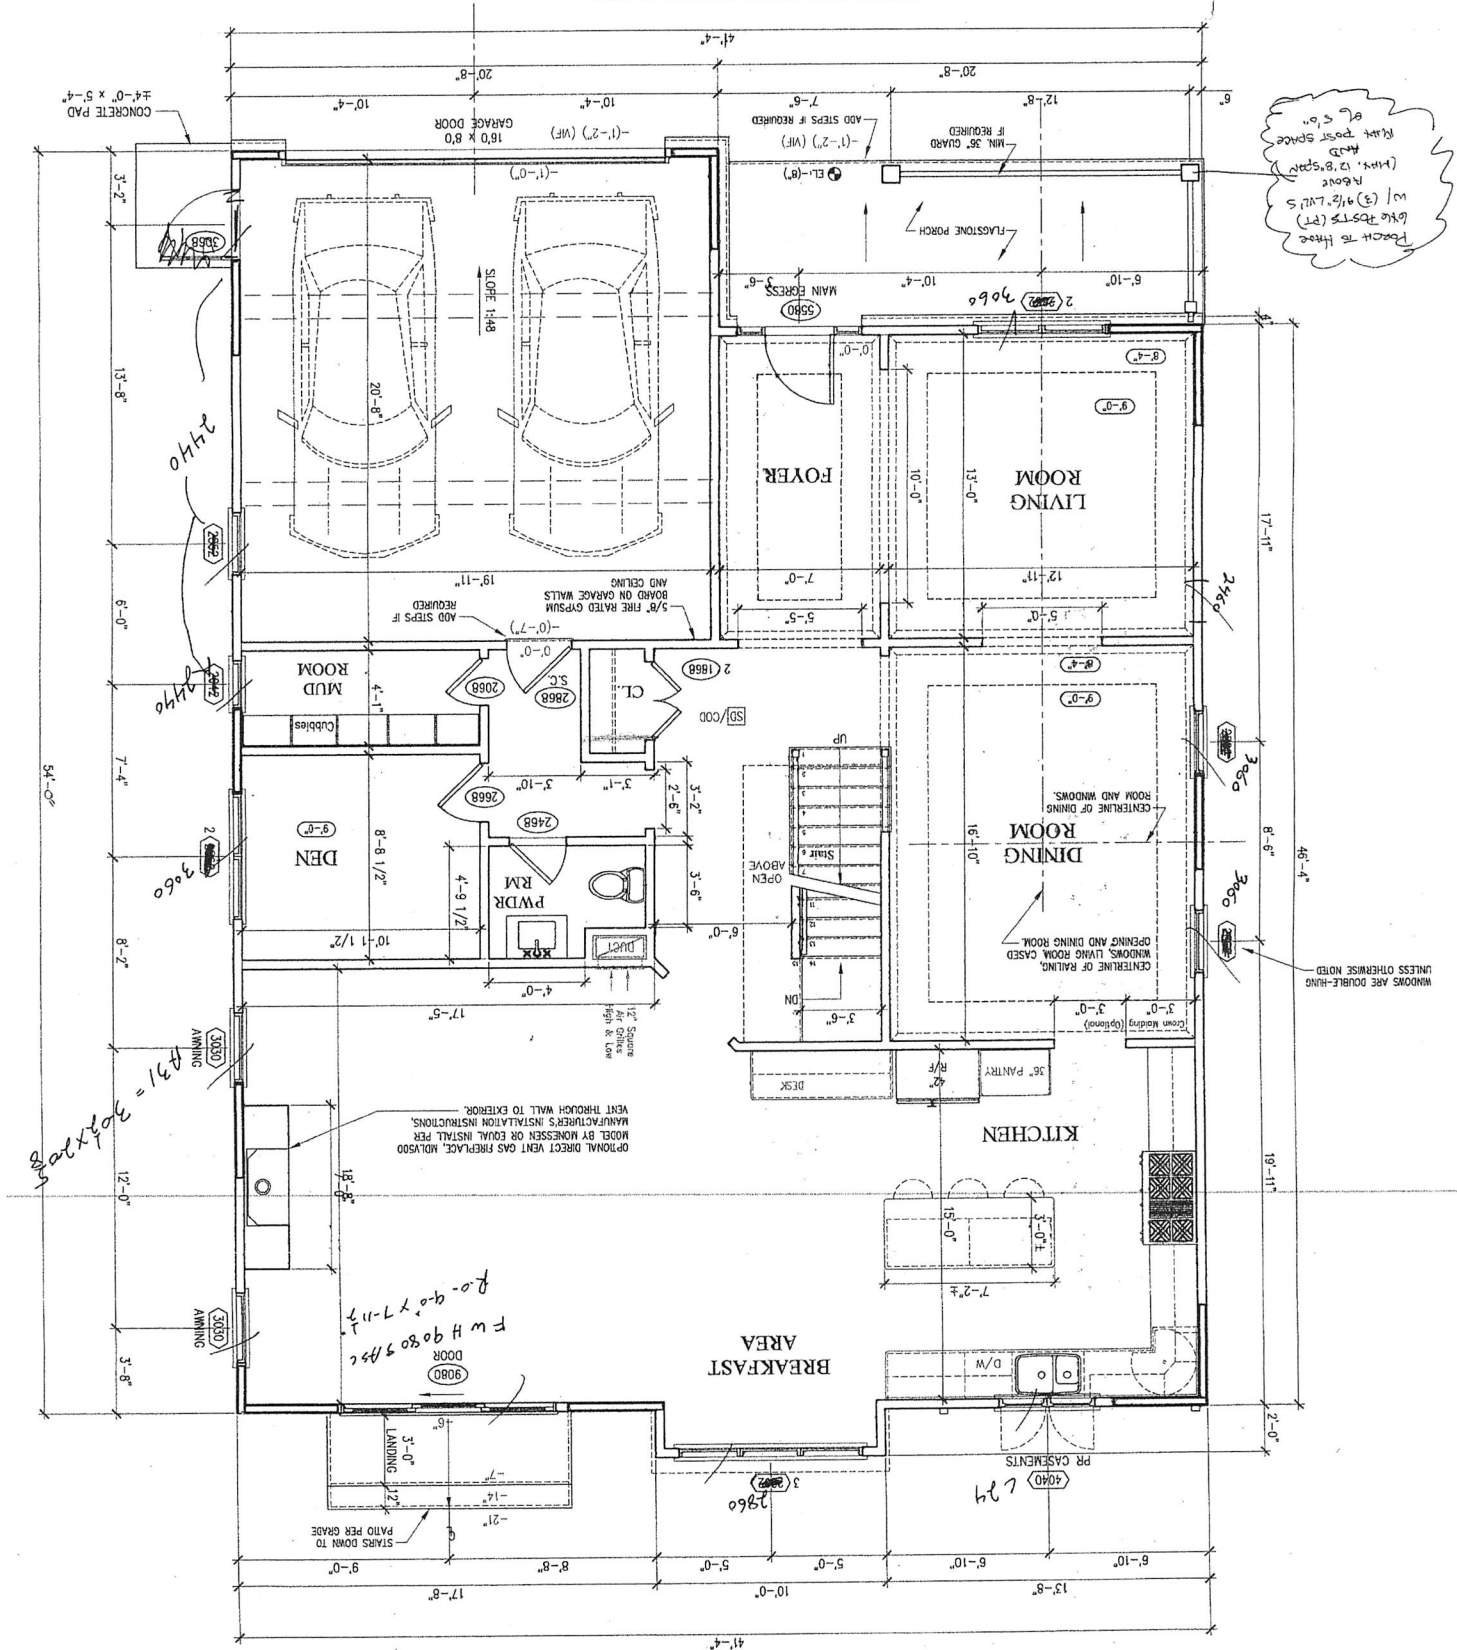


FIRST FLOOR PLAN

1st FLOOR = 1,664 SF HOUSE + 430 SF GARAGE = 2,094 GSF ENCLOSED + 145 SF PORCH

FOR FRAMING DIMENSIONS, SUBTRACT 1/2" PER LAYER OF DRYWALL SHEATHING OR MASONRY.

DIMENSIONS ARE TO FINISH FACE OF INTERIOR WALLS, CENTERLINE OF WINDOWS AND FACE OF EXTERIOR

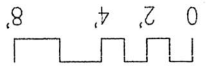


Place to these like posts (PT) w/ (3) 4/8\"/>


WINDOWS ARE DOUBLE-HAND UNLESS OTHERWISE NOTED

Handwritten note: #31 = 30\"/>

Handwritten note: FWH 9080 3/4\"/>

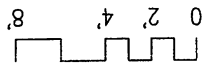

ALL BEARING OPENINGS TO HAVE DOUBLE 2X10 HEADER

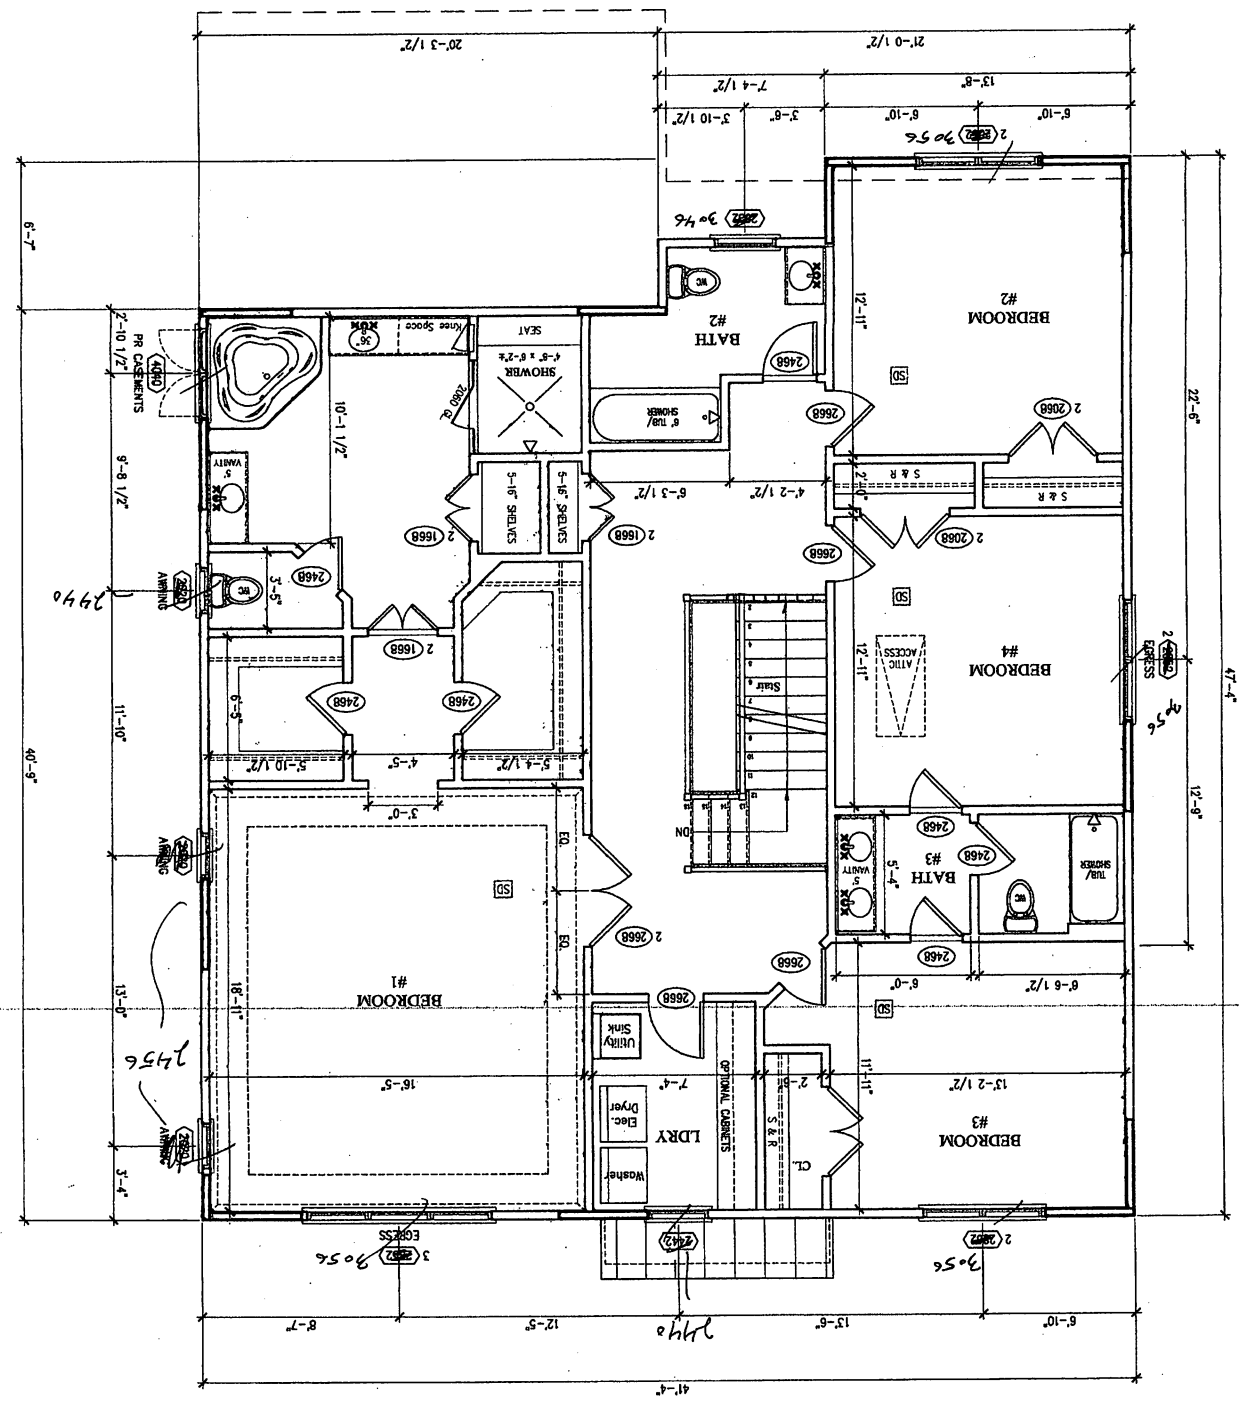

41'-4"

